






**Reviewed/Examine**  
 Date: January 11, 2021  
 By: [Signature]  
 For: [Signature]  
 Scale: AS SHOWN  
 Project: Harrison Hot Springs  
 Project No: 2020-0007

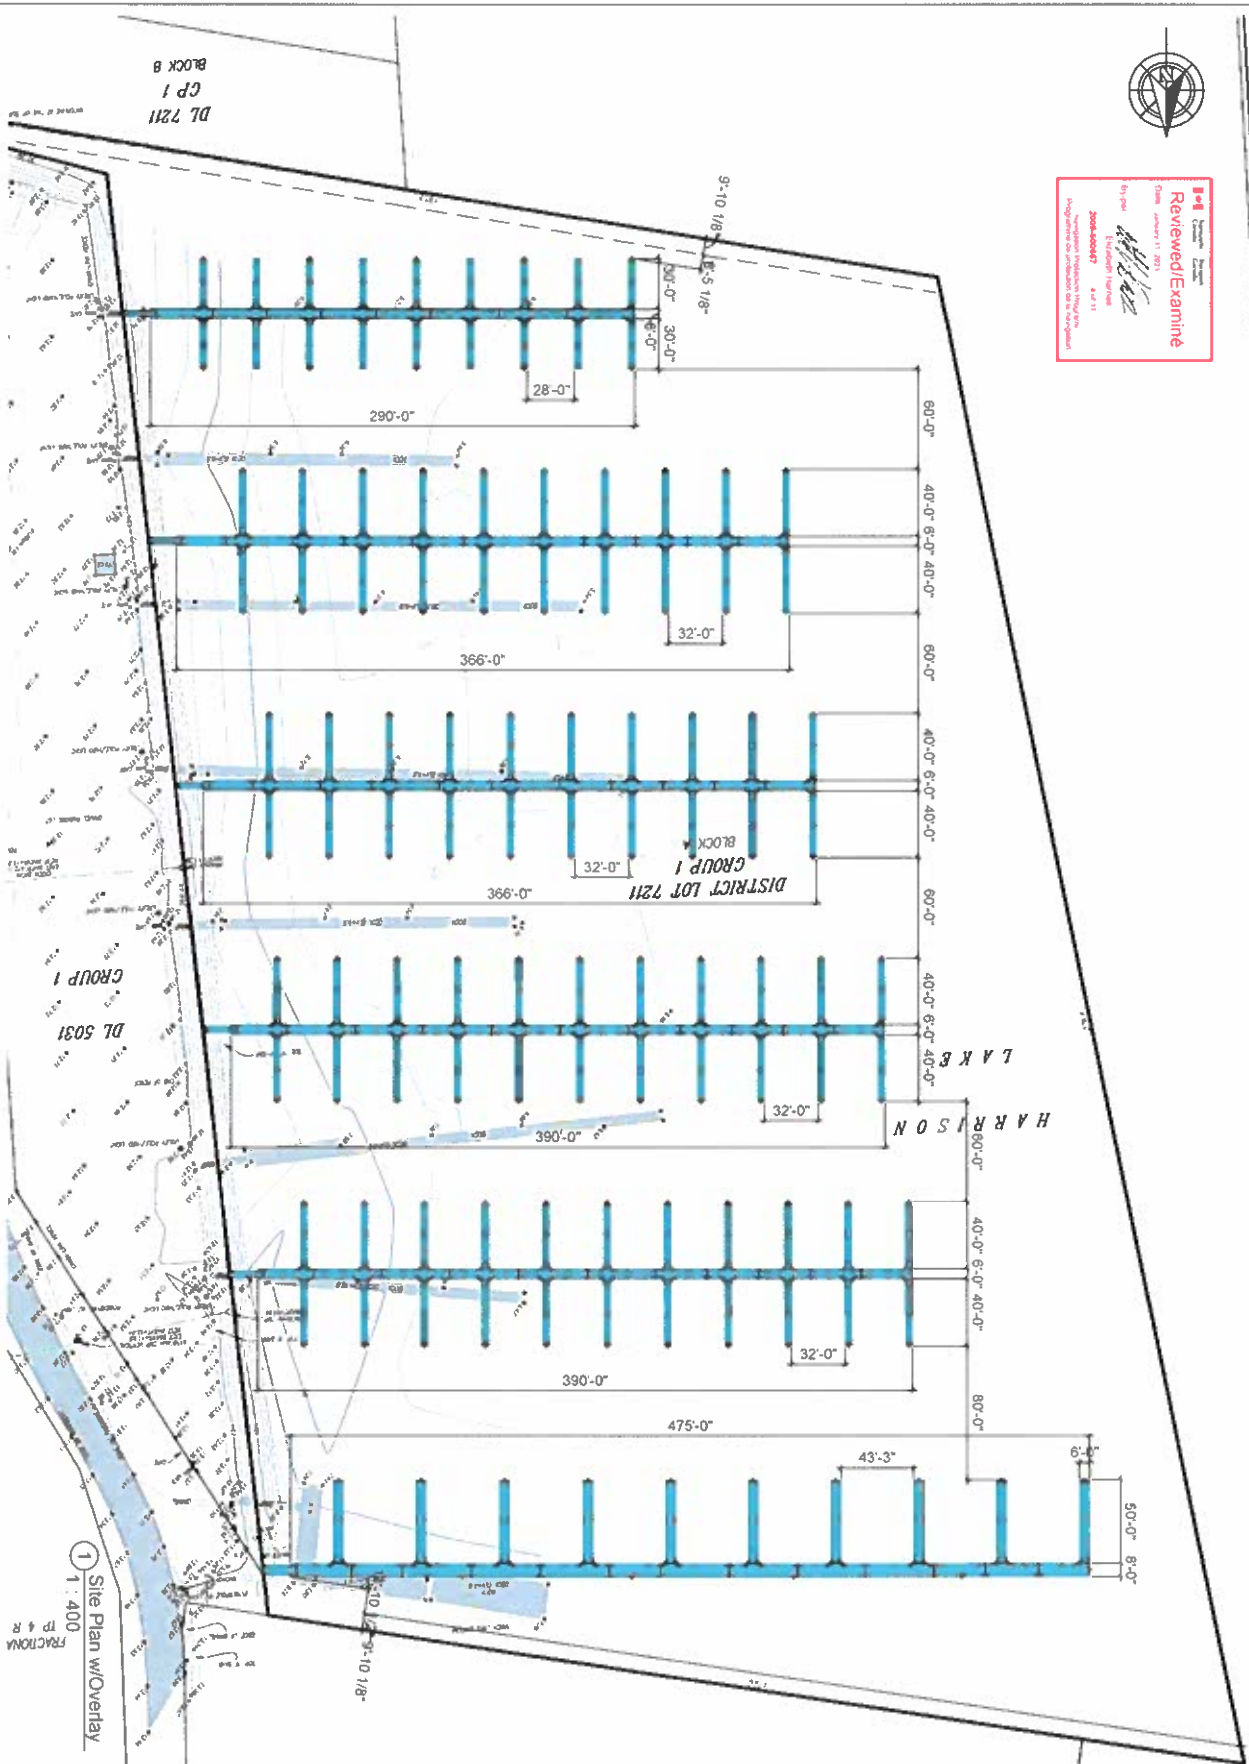

**Proposed**

<b>Harrison Hot Springs</b> Floating Dock #102 Rockwell Dr. Harrison Lake Dock Aerial View		Date: _____ Scale: _____ Project: _____
1 : 400 Site Plan w/Overlay DP & R FRACOM	Date: _____ Scale: _____ Project: _____	Date: _____ Scale: _____ Project: _____